


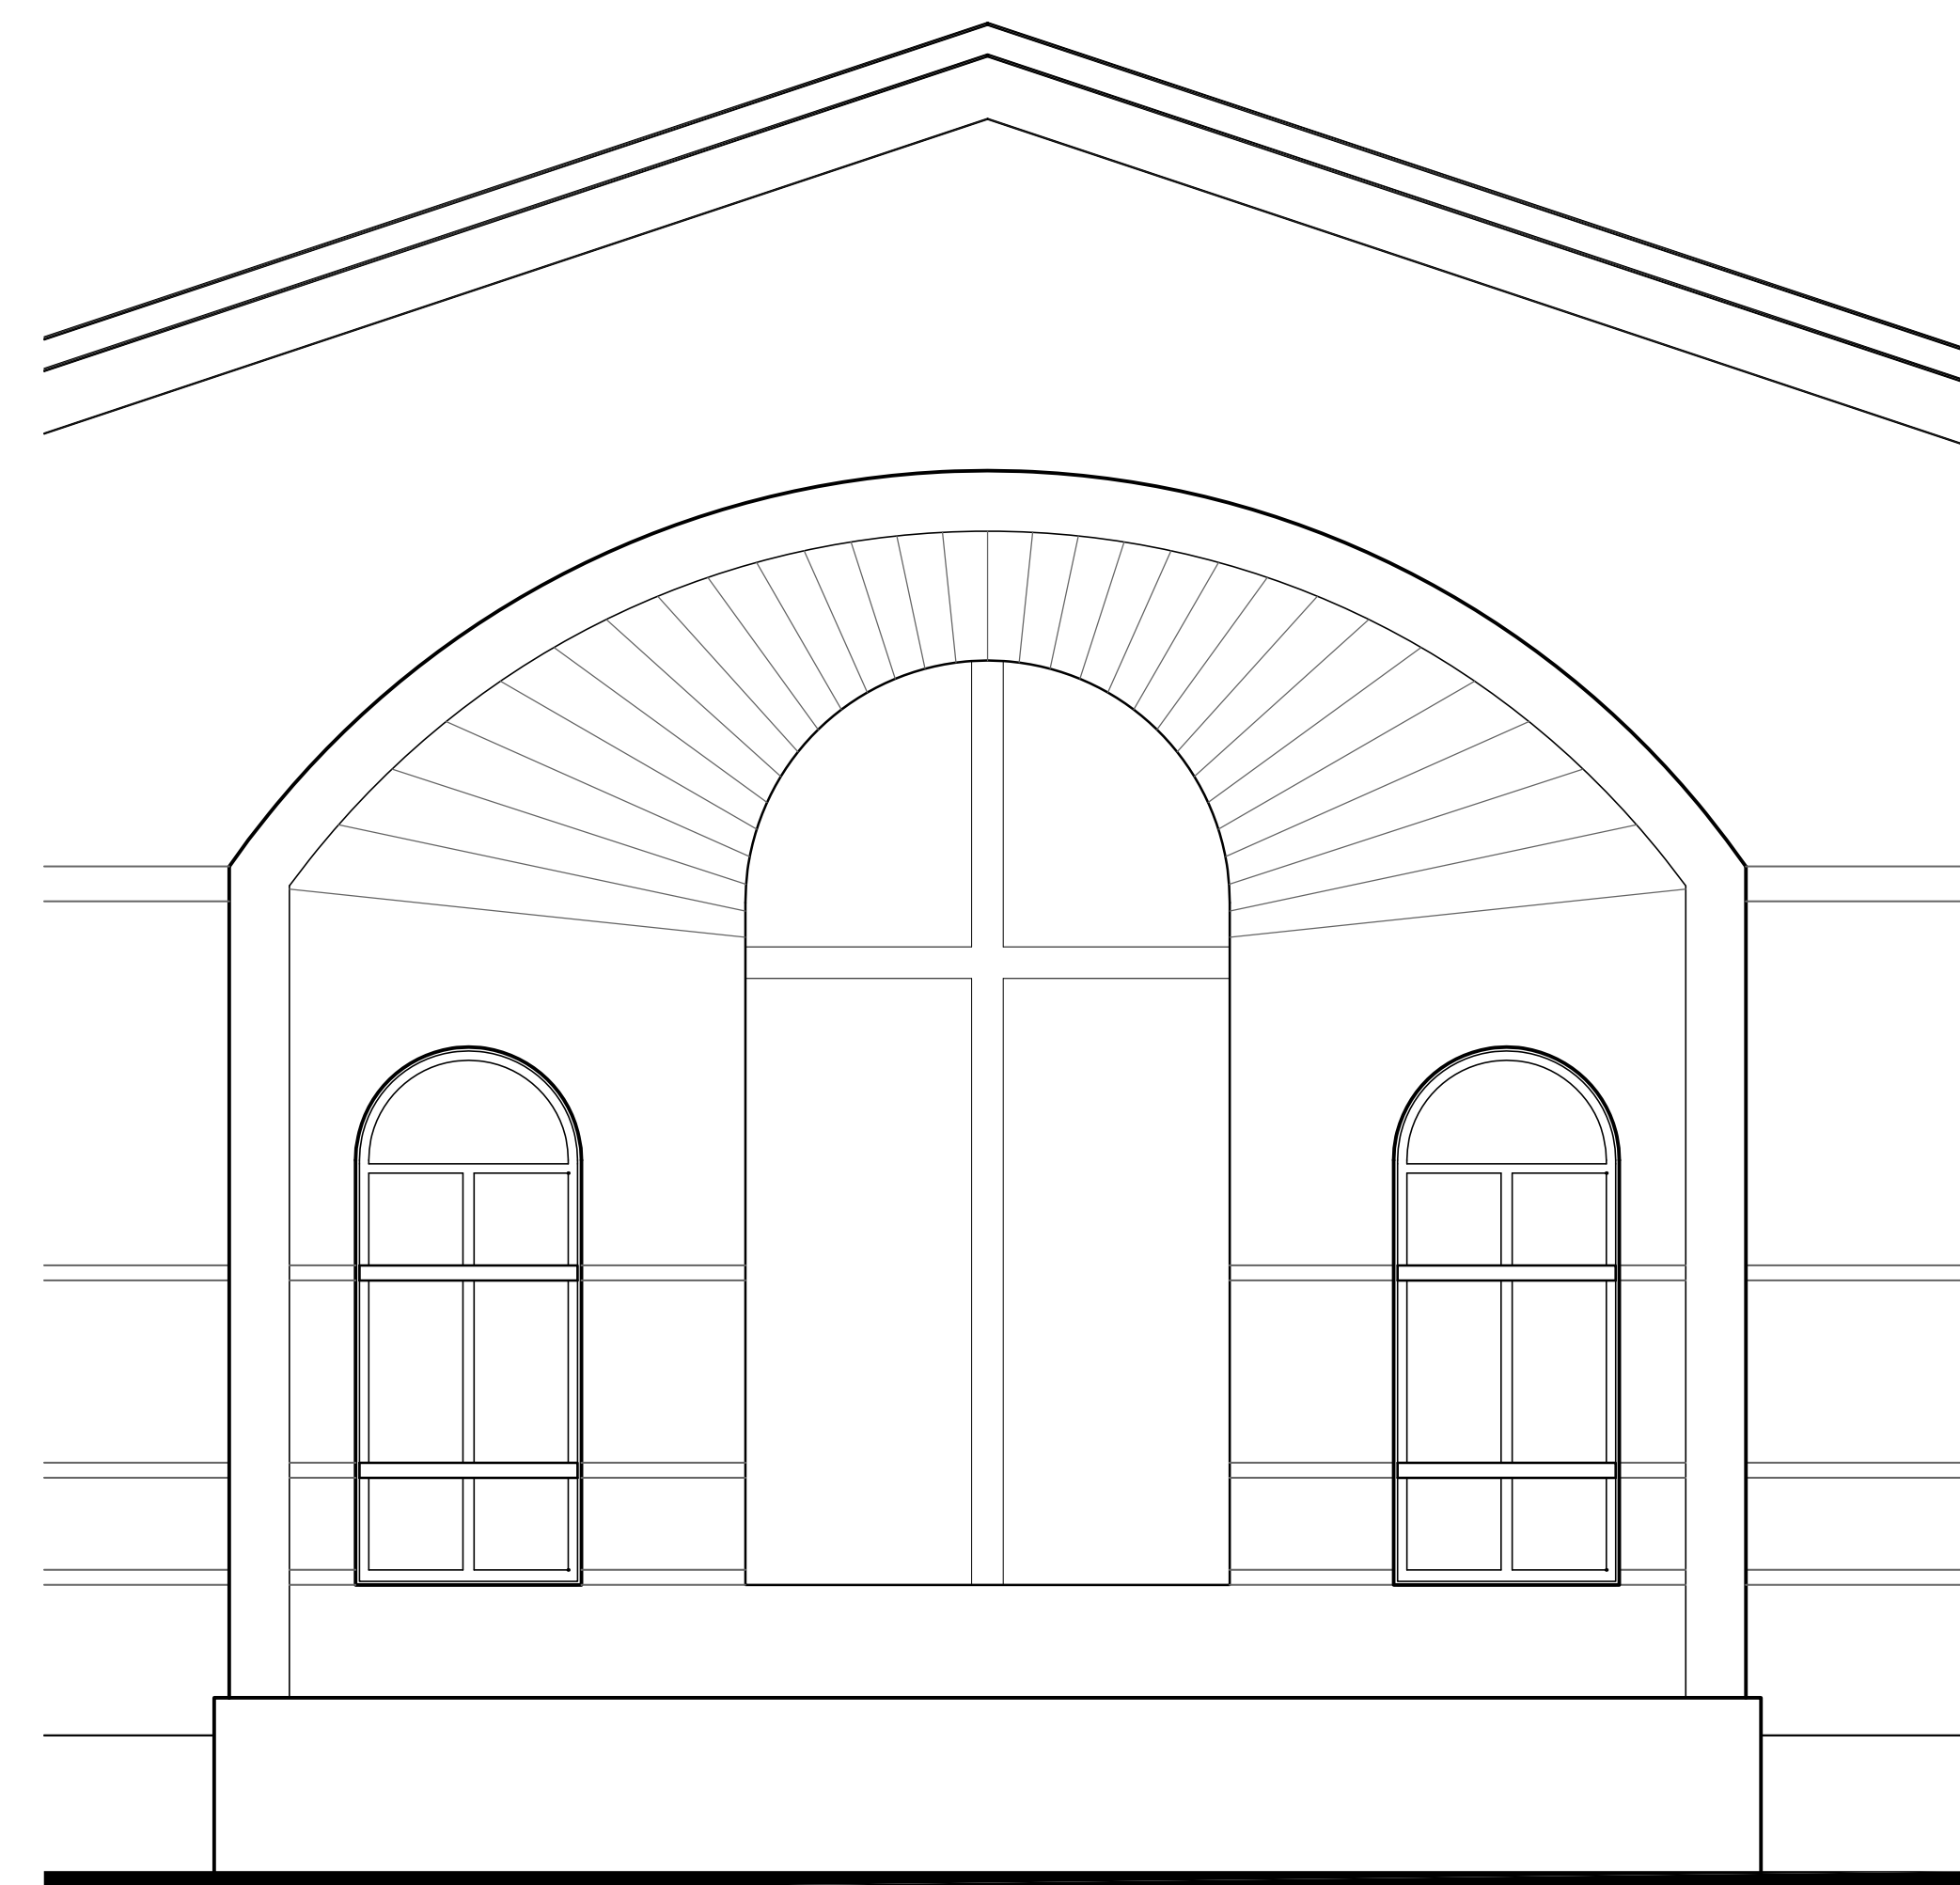


ENLARGED ENTRY

0' 5' 25'  
SCALE



ENLARGED EAST ELEVATION

0' 5' 25'  
SCALE

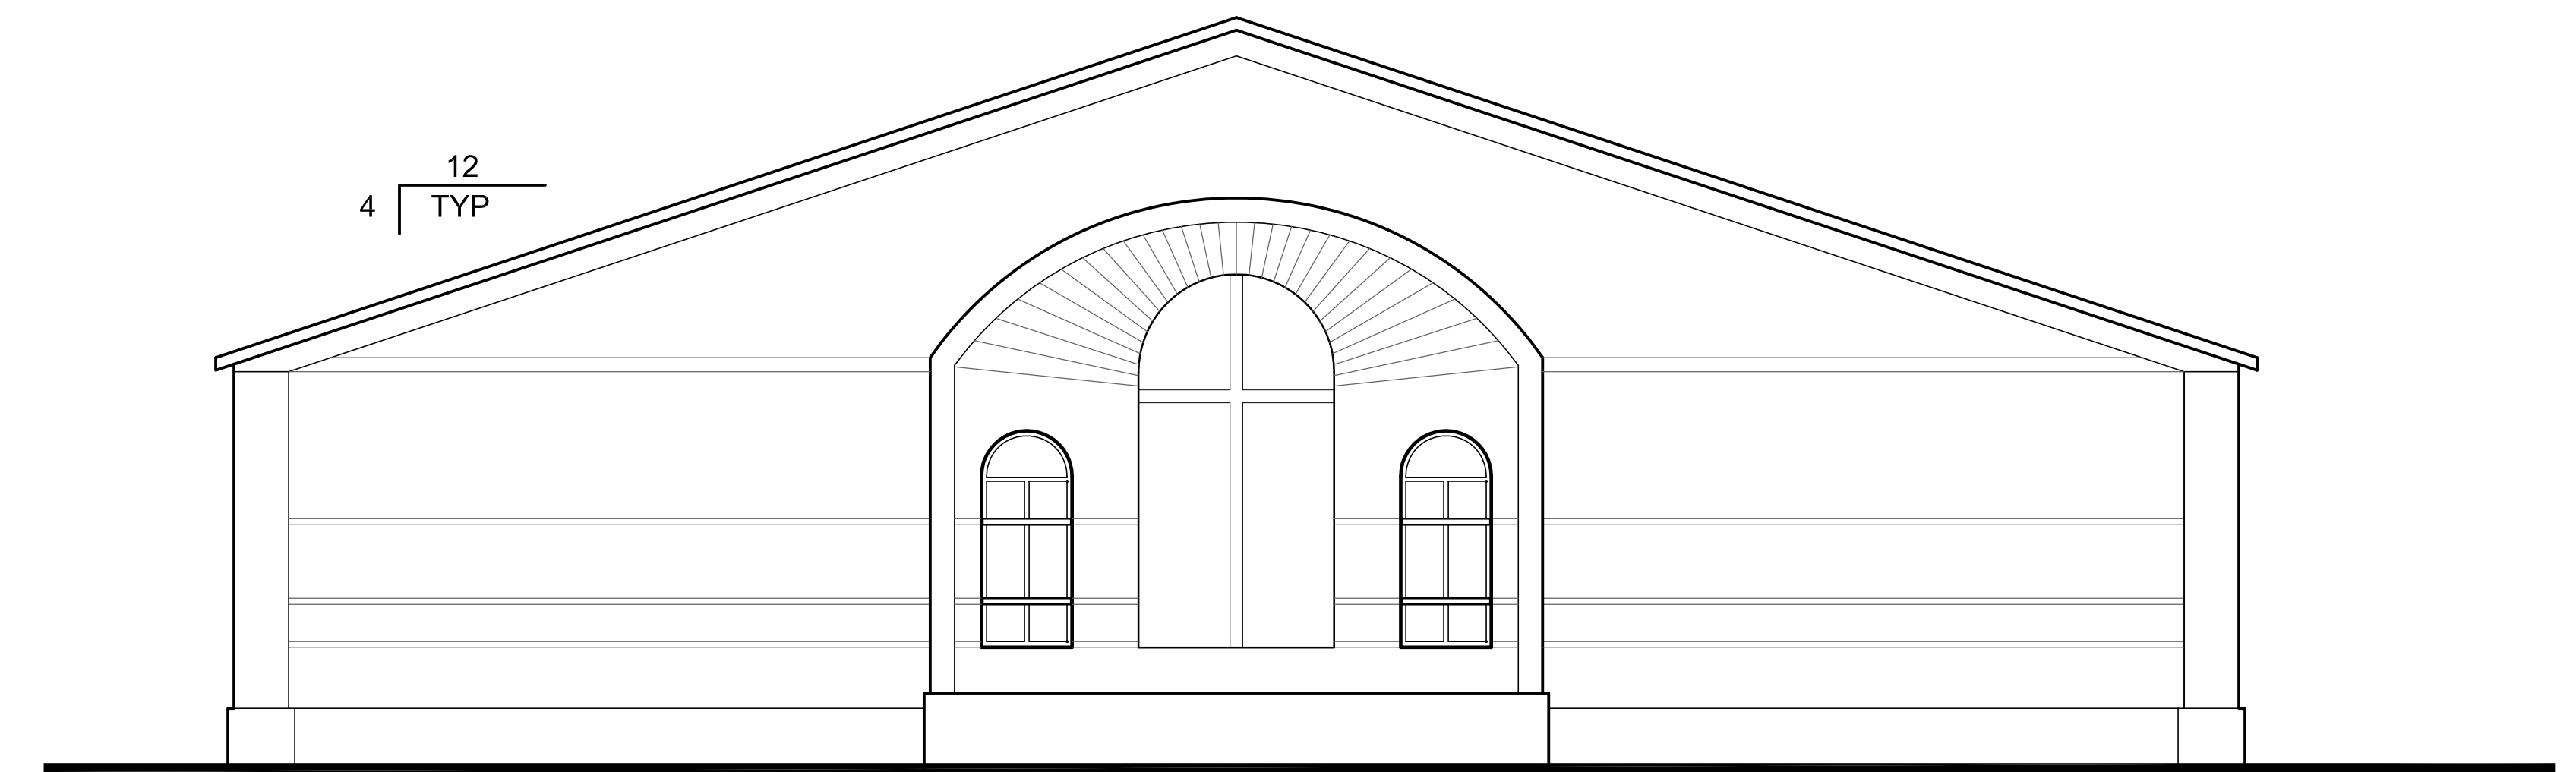

EAST SIDE ELEVATION

0' 10' 50'  
SCALE



FRONT ELEVATION

0' 10' 50'  
SCALE